



EXISTING EAST ELEVATIONS  
SCALE 1:100

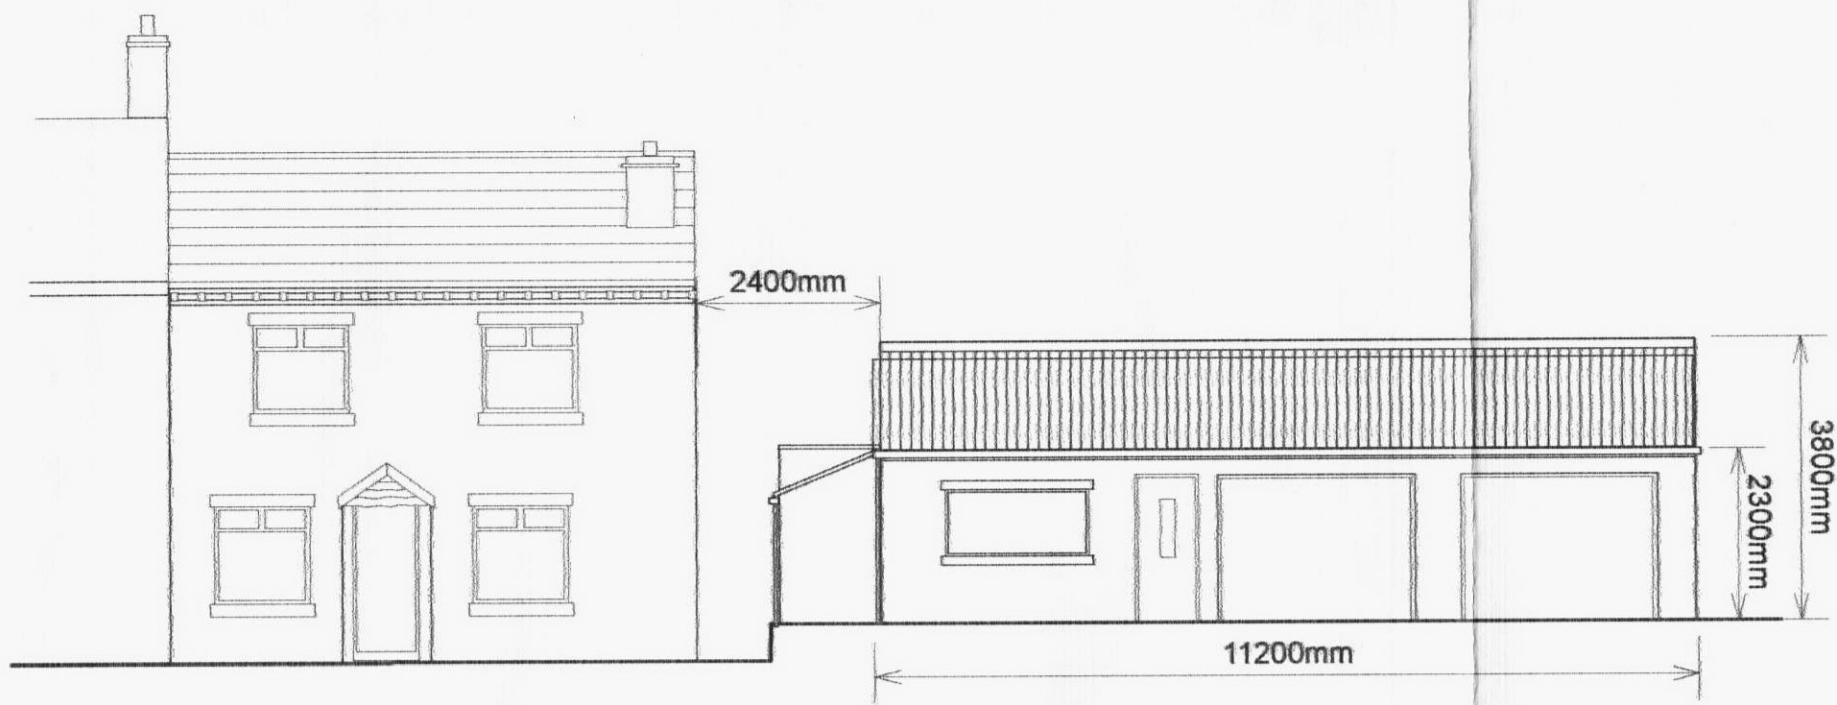

EXISTING WEST ELEVATIONS  
SCALE 1:100

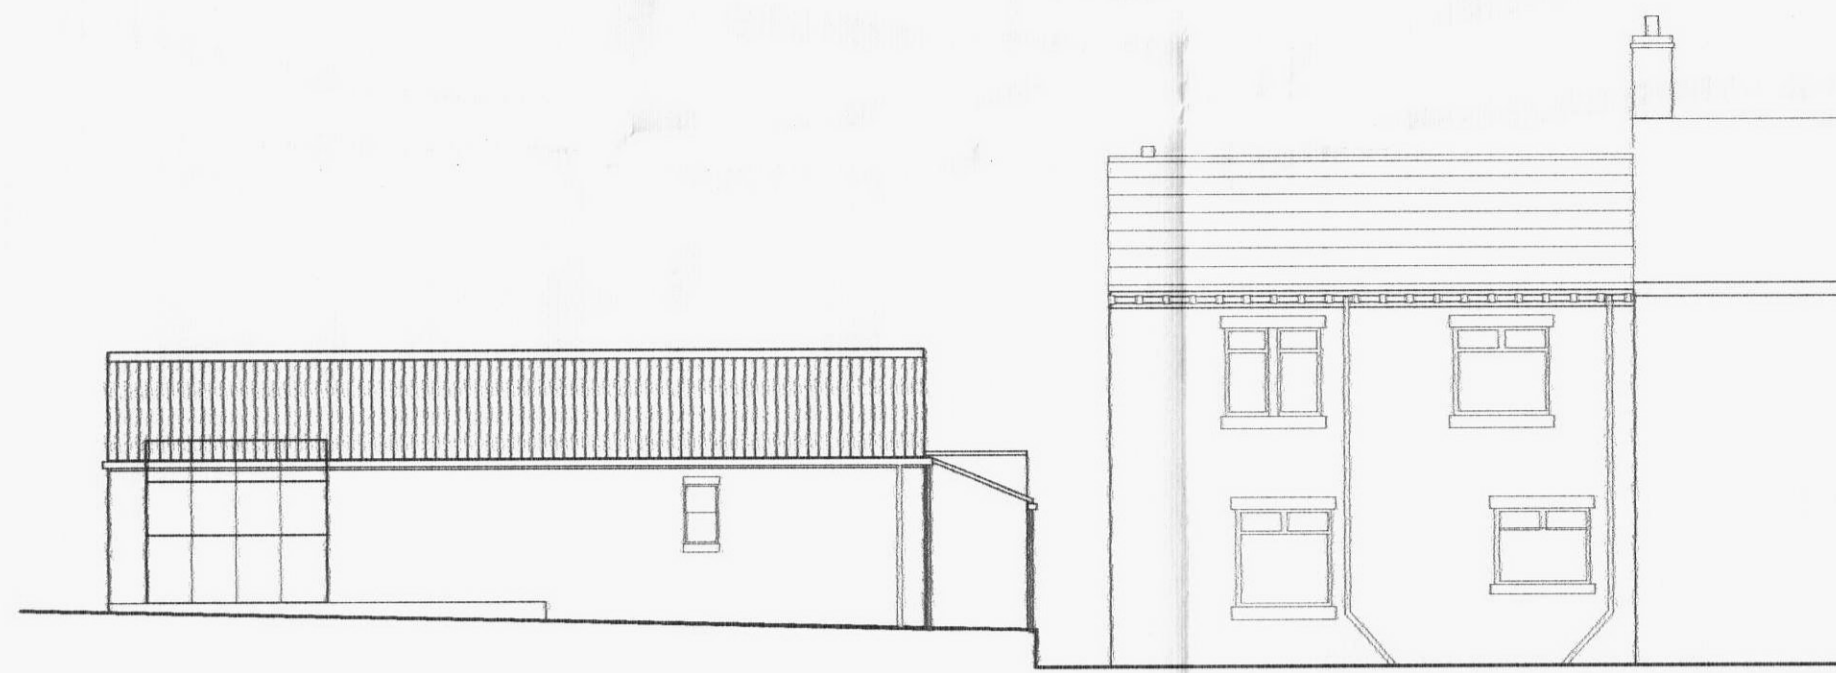


PROPOSED FRONT ELEVATIONS  
SCALE 1:100



PROPOSED REAR ELEVATIONS  
SCALE 1:100




EXISTING NORTH ELEVATIONS  
SCALE 1:100

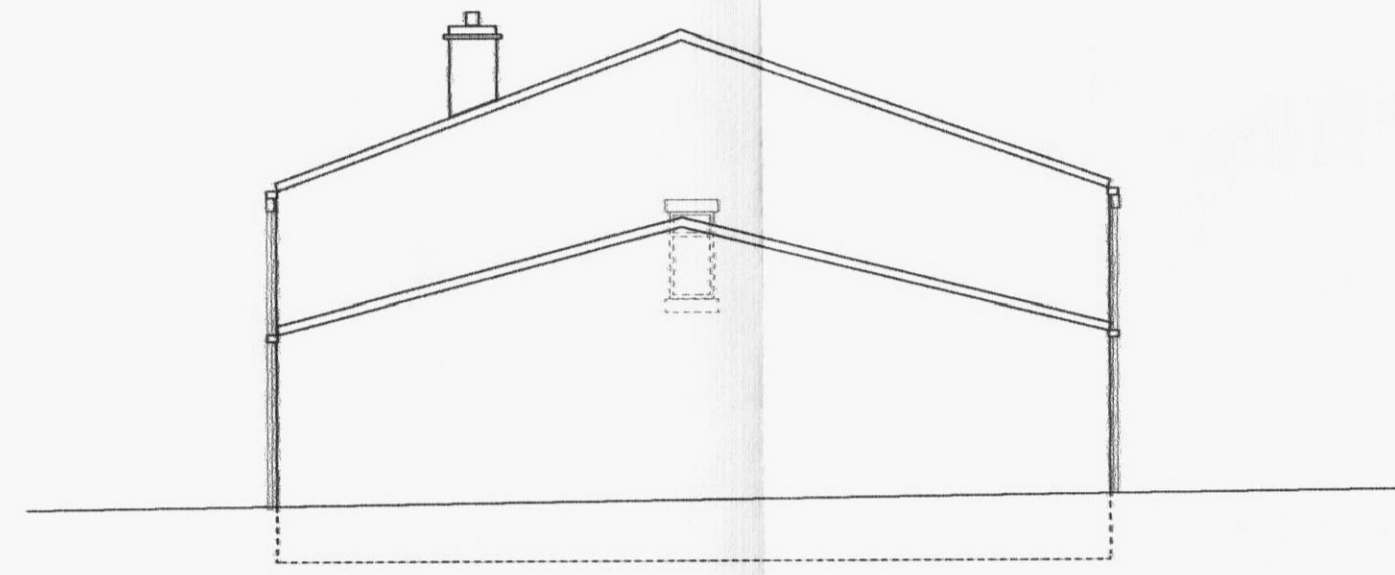

PROPOSED ELEVATIONS  
SCALE 1:100  
GROUND FLOOR PLAN



PROPOSED ELEVATIONS  
SCALE 1:100  
FIRST FLOOR PLAN

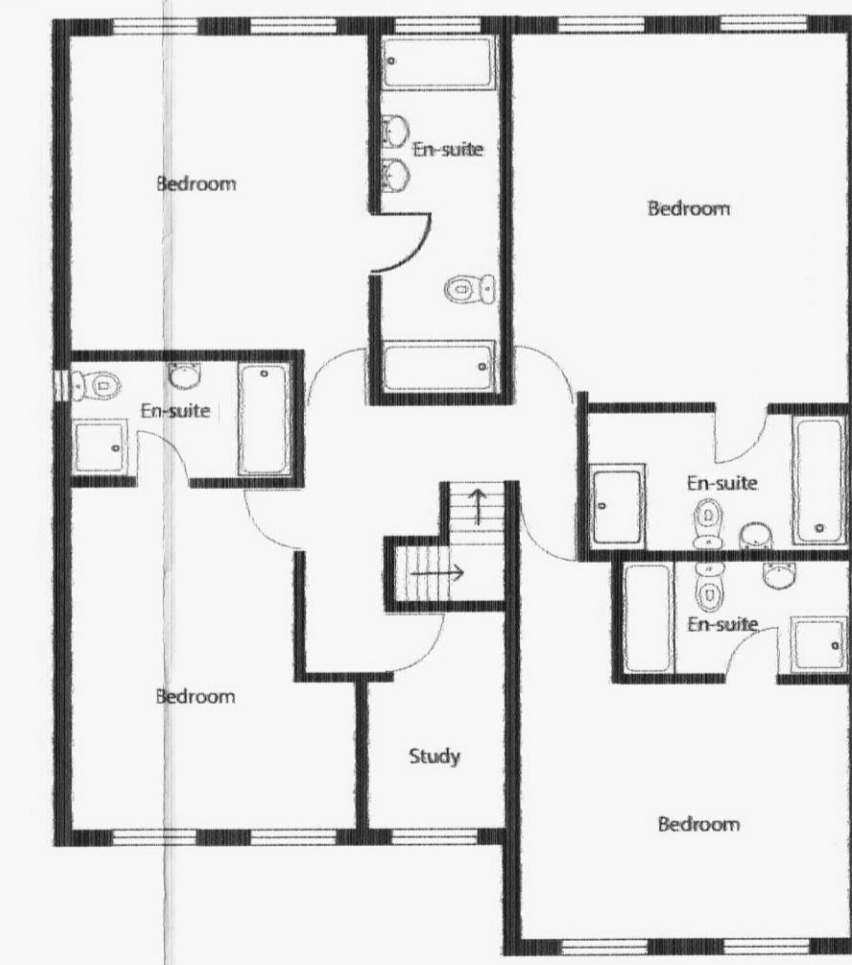

greengoneblue  
Design & Project Management

**Existing & Proposed Elevations**

Demolition of existing garage/office and New build of 4/5 bedroom detached house

Scale: 1:100

Site: 5 Ellar Carr Road Thackley Bradford BD10 0TD

Date: 7th October 2014

Description: Drawing No: A1

Contact: Mr Paul Garaghty Green Gone Blue

Green Gone Blue  
30 Caroline Street, Salfaire, Shipley BD18 4PN  
M 07585 704788 E pg@greengoneblue.co.uk

PLANNING DIVISION RECEIVED  
13 OCT 2014

14/04357/OUT